
EQUIPMENT SCHEDULE			FSEC			TRADES		
Item	Qty	Equipment Category	REMAIN	REMOVE	RELOCATE	GAS	PLMG	ELEC
101	1	WALK-IN FREEZER		*				*
101A	1	FREEZER COIL		*			*	*
101B	1	FREEZER COMPRESSOR		*				*
101C	1	FREEZER COIL HEAT TAPE		*				*
102	1	WALK-IN COOLER		*				*
102A	1	COOLER COIL		*			*	*
102B	1	COOLER COMPRESSOR		*				*
103	14	SHELVING						
201	1	SPARE NUMBER						
301	1	SPARE NUMBER						
302	1	REFRIGERATOR		*				*
302A	1	ROLL-IN REFRIGERATOR		*				*
401	1	HOT FOOD TABLE		*			*	*
402	1	UTILITY COUNTER		*				
402A	1	UTILITY COUNTER		*				
402B	1	UTILITY COUNTER		*				
402C	2	UTILITY COUNTER		*				
403	1	COLD FOOD TABLE		*			*	*
404	2	AIR CURTAIN REFRIGERATOR		*				*
405	1	COLD FOOD TABLE		*			*	*
406	2	CASHIER COUNTER		*				
407	2	CASH REGISTER/POS - BY OWNER		*				*
408	1	SPARE NUMBER						
409	2	DROP-IN HEATED SHELF		*				*
410	2	DECORATIVE HEAT LAMP ASSEMBLY		*				*
411	1	HEATED SANDWICH SLIDE		*				*
412	1	DROP-IN HOT/COLD WELLS		*			*	*
501	1	SPARE NUMBER						

NOTE:

- 1. TRADES SHALL DISCONNECT ALL ASSOCIATED PLUMBING, ELECTRICAL, & ACCESSORIES, ETC. TO ALL EQUIPMENT DESIGNATED FOR REMOVAL AND/OR RELOCATION
- 2. FOOD SERVICE EQUIPMENT CONTRACTOR SHALL REMOVE ALL EXISTING EQUIPMENT DESIGNATED FOR REMOVAL AND TURN OVER TO OWNER OR DISCARD AS DIRECTED BY THE OWNER
- 3. FOOD SERVICE EQUIPMENT CONTRACTOR SHALL REMOVE ALL EXISTING EQUIPMENT DESIGNATED FOR RELOCATION AND STORE ON-SITE IN LOCATION DETERMINED BY THE OWNER
- 4. FOOD SERVICE EQUIPMENT CONTRACTOR SHALL REMOVE ALL HOODS, ROOF TOP EQUIPMENT AND ASSOCIATED DUCTWORK - ROOF PATCHING SHALL BE BY THE OWNER - OR AS DIRECTED IN ARCH. DOCUMENTS
- 5. AFTER RELOCATION OF EQUIPMENT BY THE FOOD SERVICE EQUIPMENT CONTRACTOR - THE TRADES SHALL RE-CONNECT ALL EQUIPMENT AND ACCESSORIES, ETC.
- 6. FOOD SERVICE EQUIPMENT CONTRACTOR SHALL REMOVE ALL WALK-IN COOLERS AND FREEZERS, REFRIGERATION SYSTEMS AND ALL ASSOCIATED EQUIPMENT - ROOF PATCHING SHALL BE BY THE OWNER - OR AS DIRECTED IN ARCH. DOCUMENTS

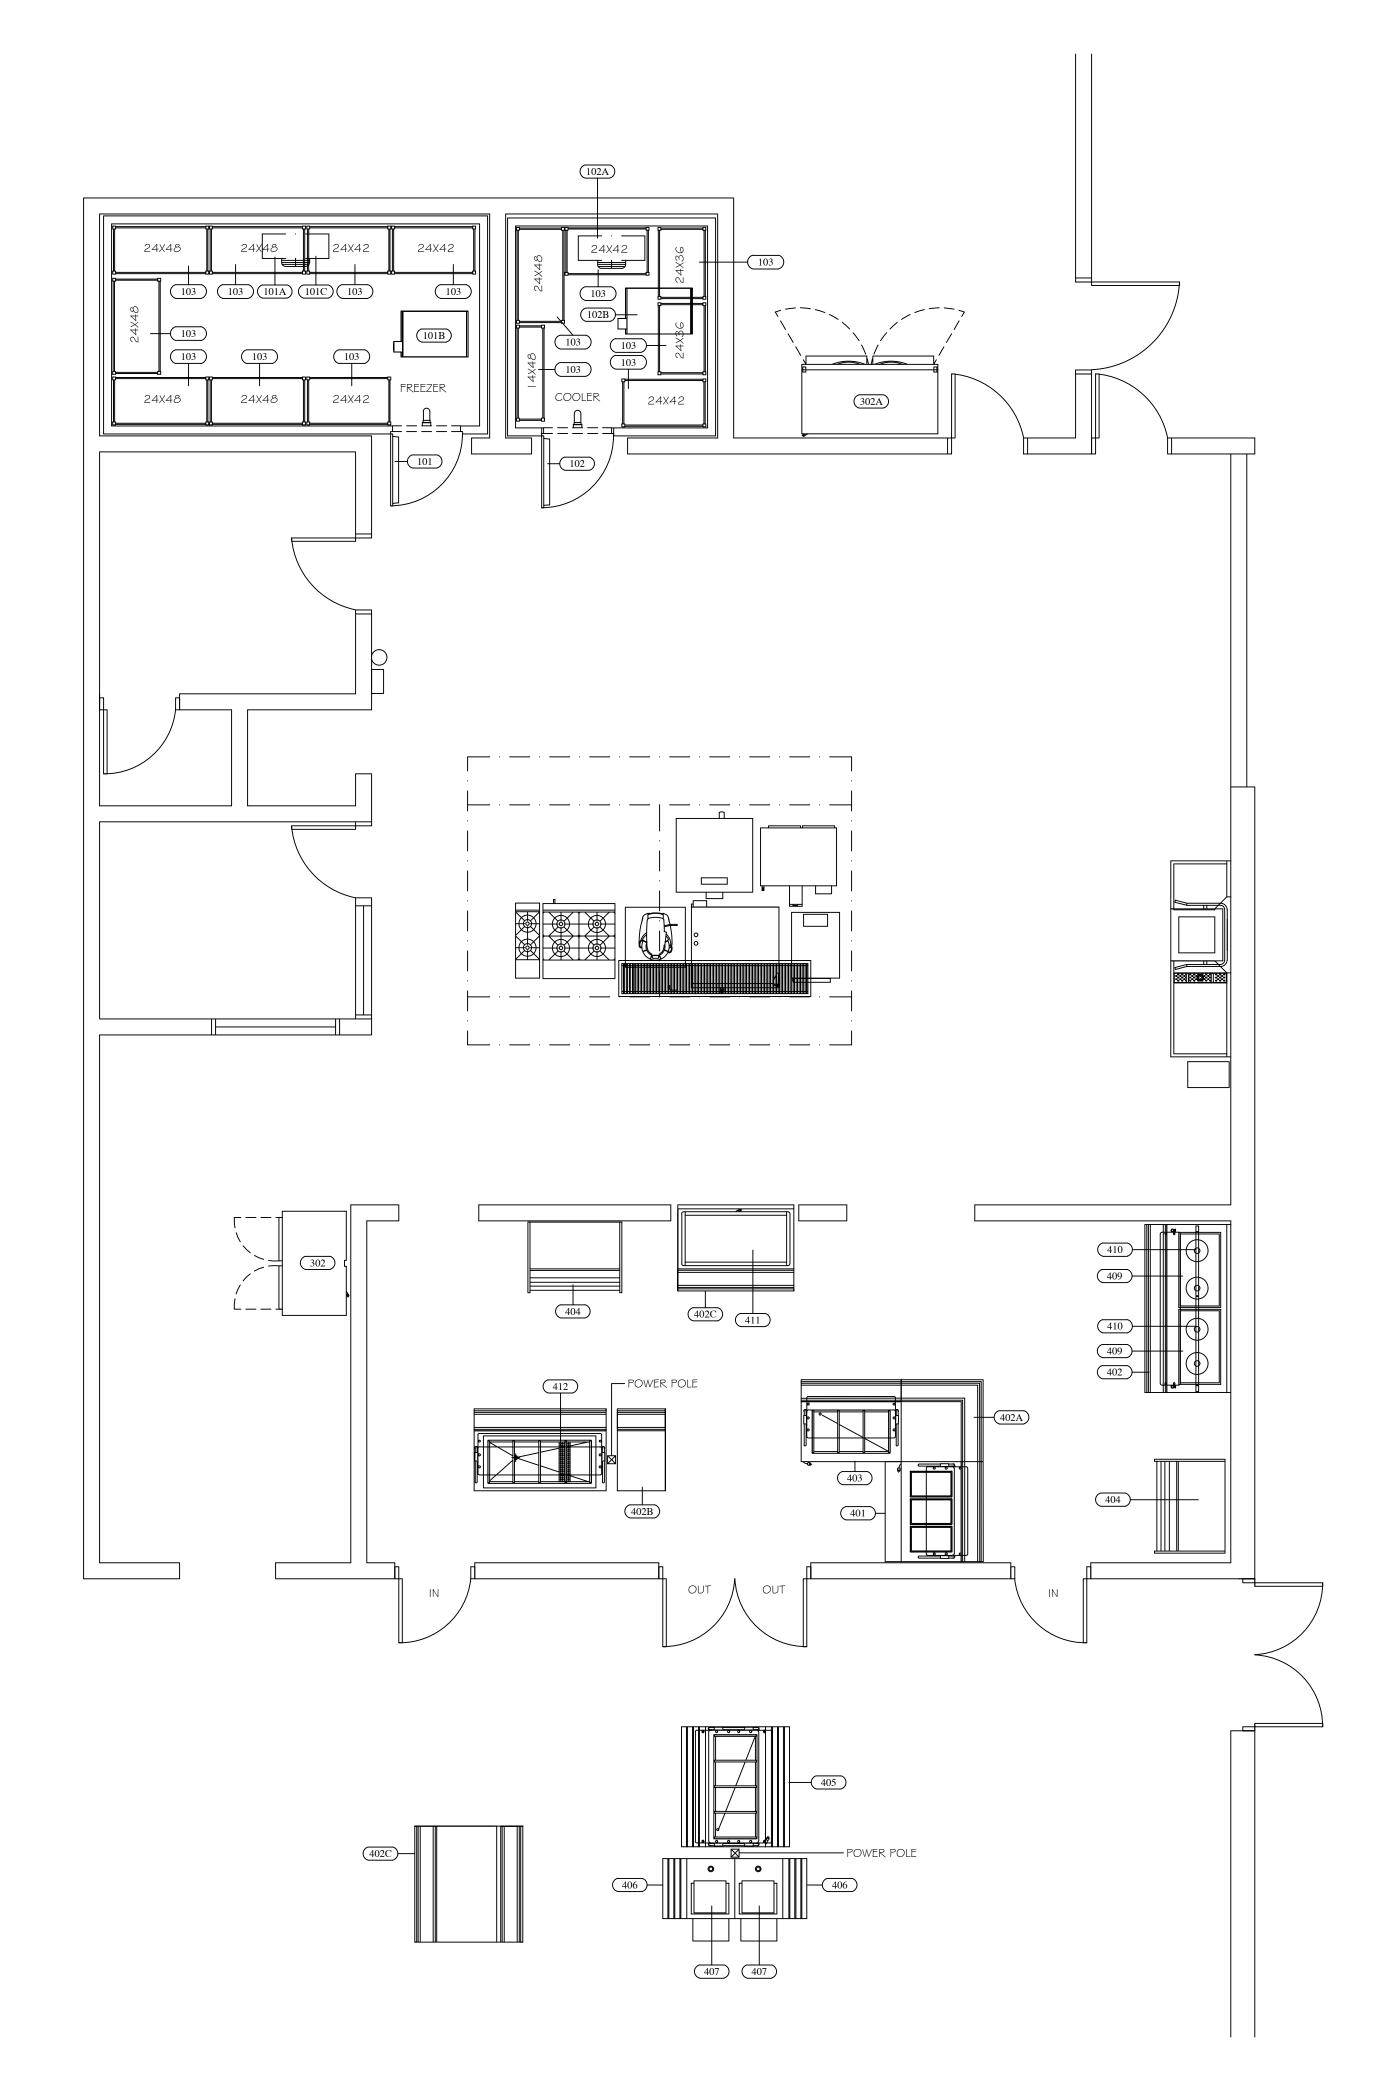

FOODSERVICE DESIGN BY:

Food Service Consultants JRA FOOD SERVICE CONSULTANTS, LLC 401 HALL STREET SW - SUITE 185H GRAND RAPIDS, MI 49503 PH: (616) 454-4433

DATE	PROJECT	В,
CODE	PHASE	
01/31/23 OVMS5DEMO	BIDS	CI
THIS DRAWING IS T	HE PROPERTY	

THIS DRAWING IS THE PROPERTY
OF JRA FOOD SERVICE CONSULTANTS, LLC
AND IS NOT TO BE
REPRODUCED, OR REUSED WITHOUT
WRITTEN PERMISSION
COPYRIGHT 2023

SHEET NUMBER:

FSE-1